


WALL FRAMING PLAN
1/4"=1'-0"

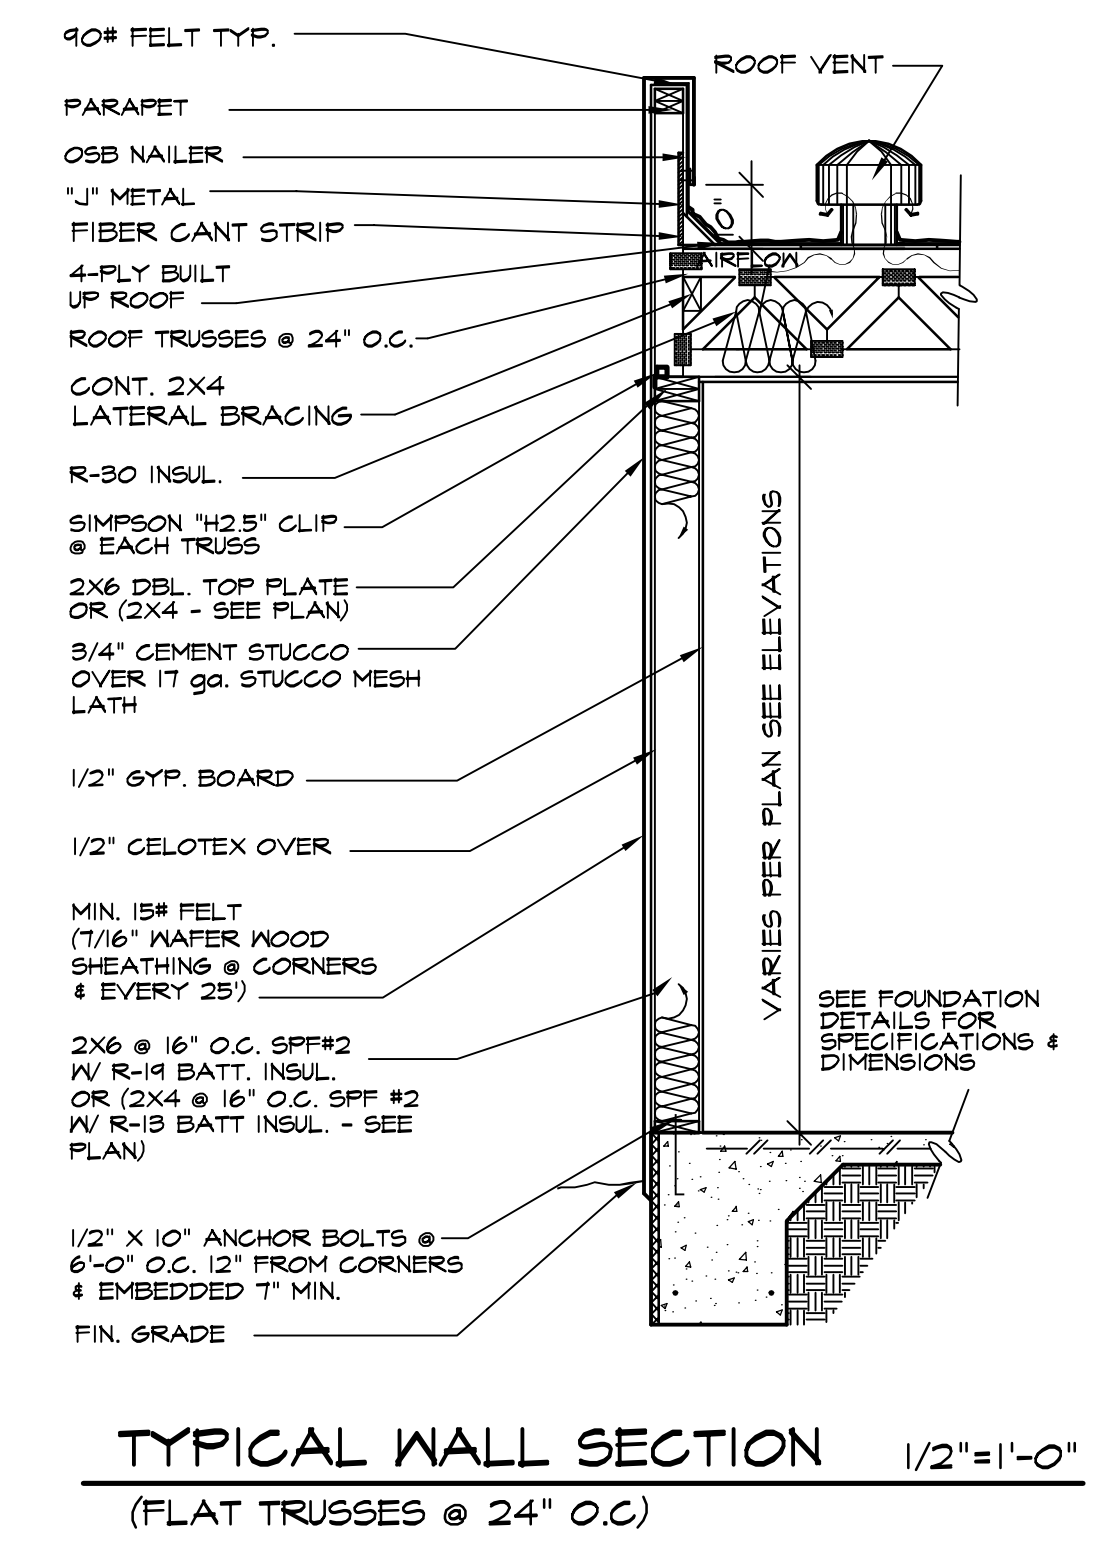

TYPICAL WALL SECTION 1/2"=1'-0"
(FLAT TRUSSES @ 24" O.C.)

AREA	SF
HEATED GARAGE	3333
COVERED PORCH	1056
COVERED PATIO	1023
TOTAL	5519

JOHN KALTENBACH HOMES
 11500 N. 111th Ave., Suite 100
 Aliso Viejo, CA 92656
 (949) 486-5033
 john@jkhomes.com

WALL FRAMING PLAN
 REVISIONS
 DATE: 5/16/05
 CUSTOM

Eagle Drafting & Design
 2340 C. Ave., Suite 100
 Newport Beach, CA 92660
 (949) 552-3700