






FRONT ELEVATION 1/4"=1'-0"

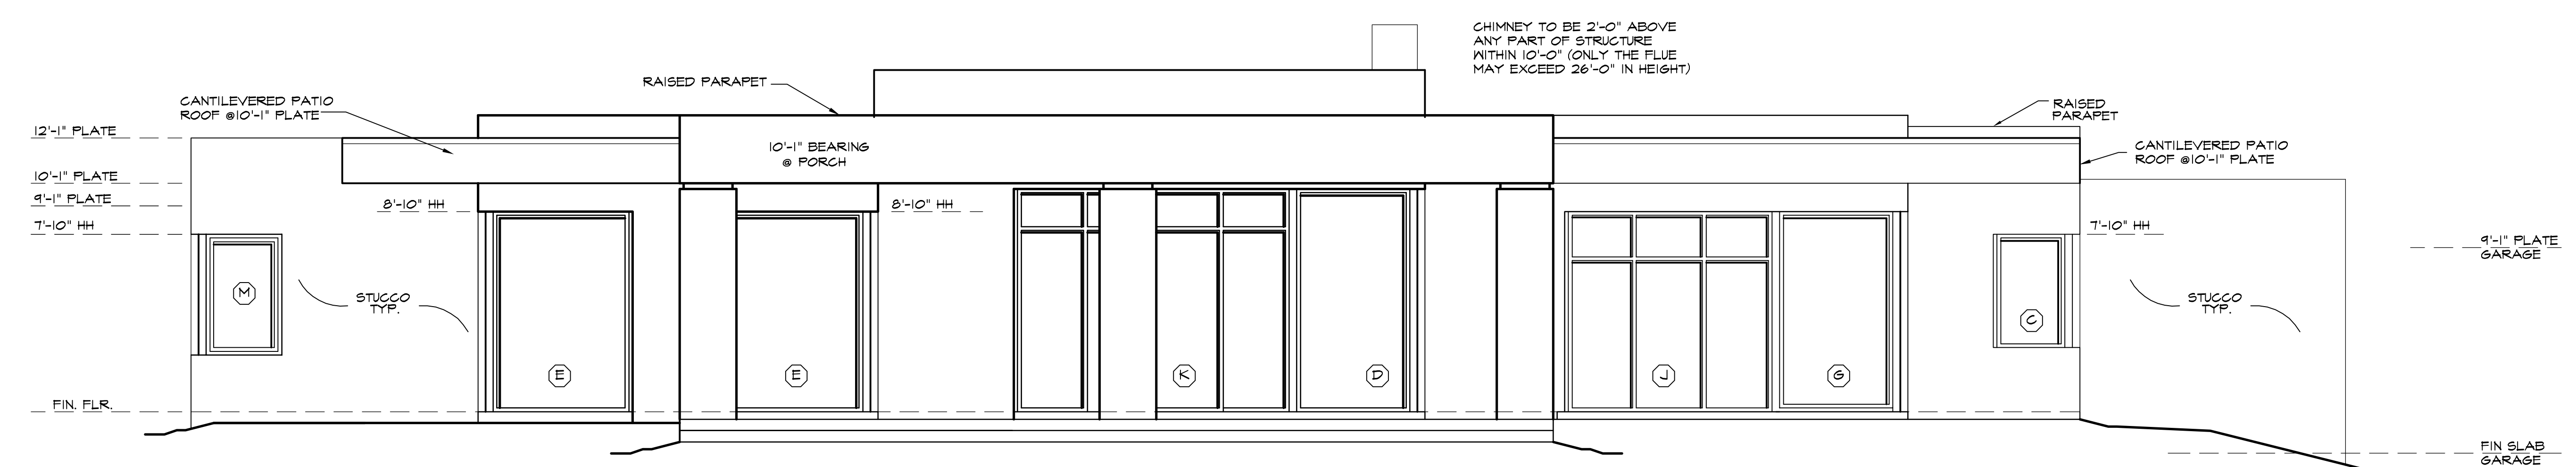

REAR ELEVATION 1/4"=1'-0"

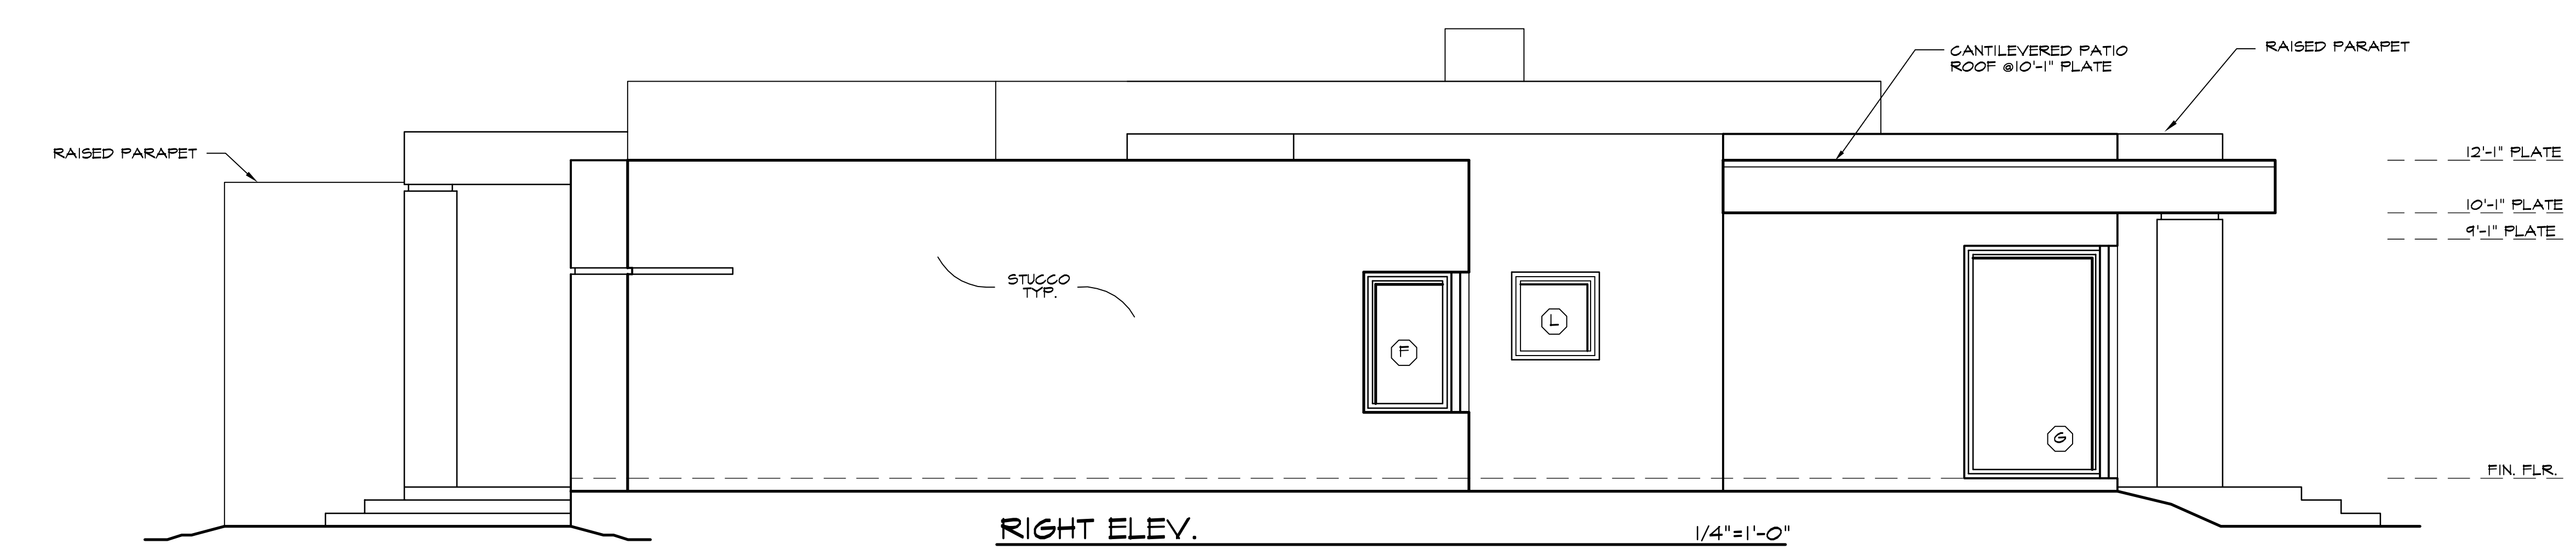

RIGHT ELEV. 1/4"=1'-0"

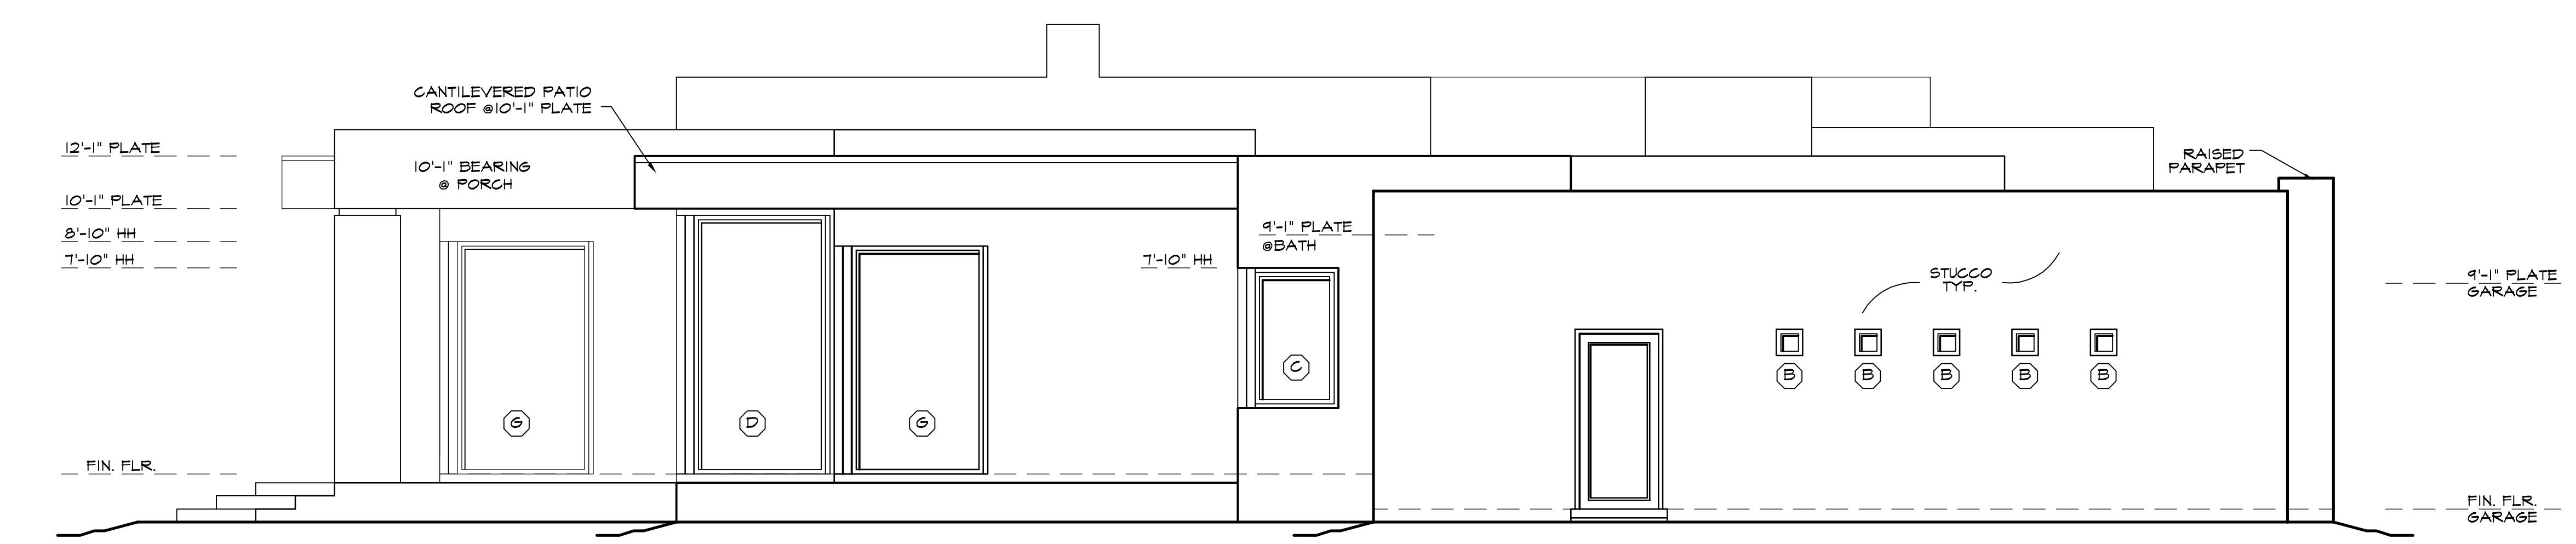

LEFT ELEV. 1/4"=1'-0"

AREA	SF

REVISIONS	DATE
	5/16/05

JOHN KALTENBACH HOMES
 www.jkhomes.com

ELEVATIONS
DATE 5/16/05
REVISIONS
CUSTOM

