


WINDOW SCHEDULE

DESIGNATION	QTY.	SIZE	R.O.	LOCATION
(A)	3	1616 FIXED WINDOW	PER WNDWS SPEC.S	VARIES
(B)	5	1010 FIXED WINDOW	PER WNDWS SPEC.S	GARAGE
(C)	TEMP.	3050 CASEMENT	PER WNDWS SPEC.S	OWNER'S BATH
(D)	TEMP.	50910 FIXED (TEMP.)	PER WNDWS SPEC.S	GREAT ROOM
(E)	TEMP.	60810 FIXED (TEMP.)	PER WNDWS SPEC.S	DINING
(F)		4050 FIXED	PER WNDWS SPEC.S	BED 3
(G)	TEMP.	30810 FIXED (TEMP.)	PER WNDWS SPEC.S	VARIES
(H)		2-3050 CASEMENT	PER WNDWS SPEC.S	VARIES
		MULLED		
(I)	TEMP.	3080 FIXED (TEMP.) W/	PER WNDWS SPEC.S	ENTRY
		30110 FIXED	PER WNDWS SPEC.S	
		MULLED		
(J)	TEMP.	9070 SLIDING GLASS DR.	PER WNDWS SPEC.S	OWNER'S SUITE
		W/ 3-30110 FIXED	PER WNDWS SPEC.S	
		MULLED		
(K)	TEMP.	12080 SLIDING GLASS DR.	PER WNDWS SPEC.S	GREAT ROOM
		W/ 4-30110 FIXED	PER WNDWS SPEC.S	
		MULLED		
(L)		3030 CASEMENT	PER WNDWS SPEC.S	KITCHEN
(M)		3050 CASEMENT	PER WNDWS SPEC.S	BED 3

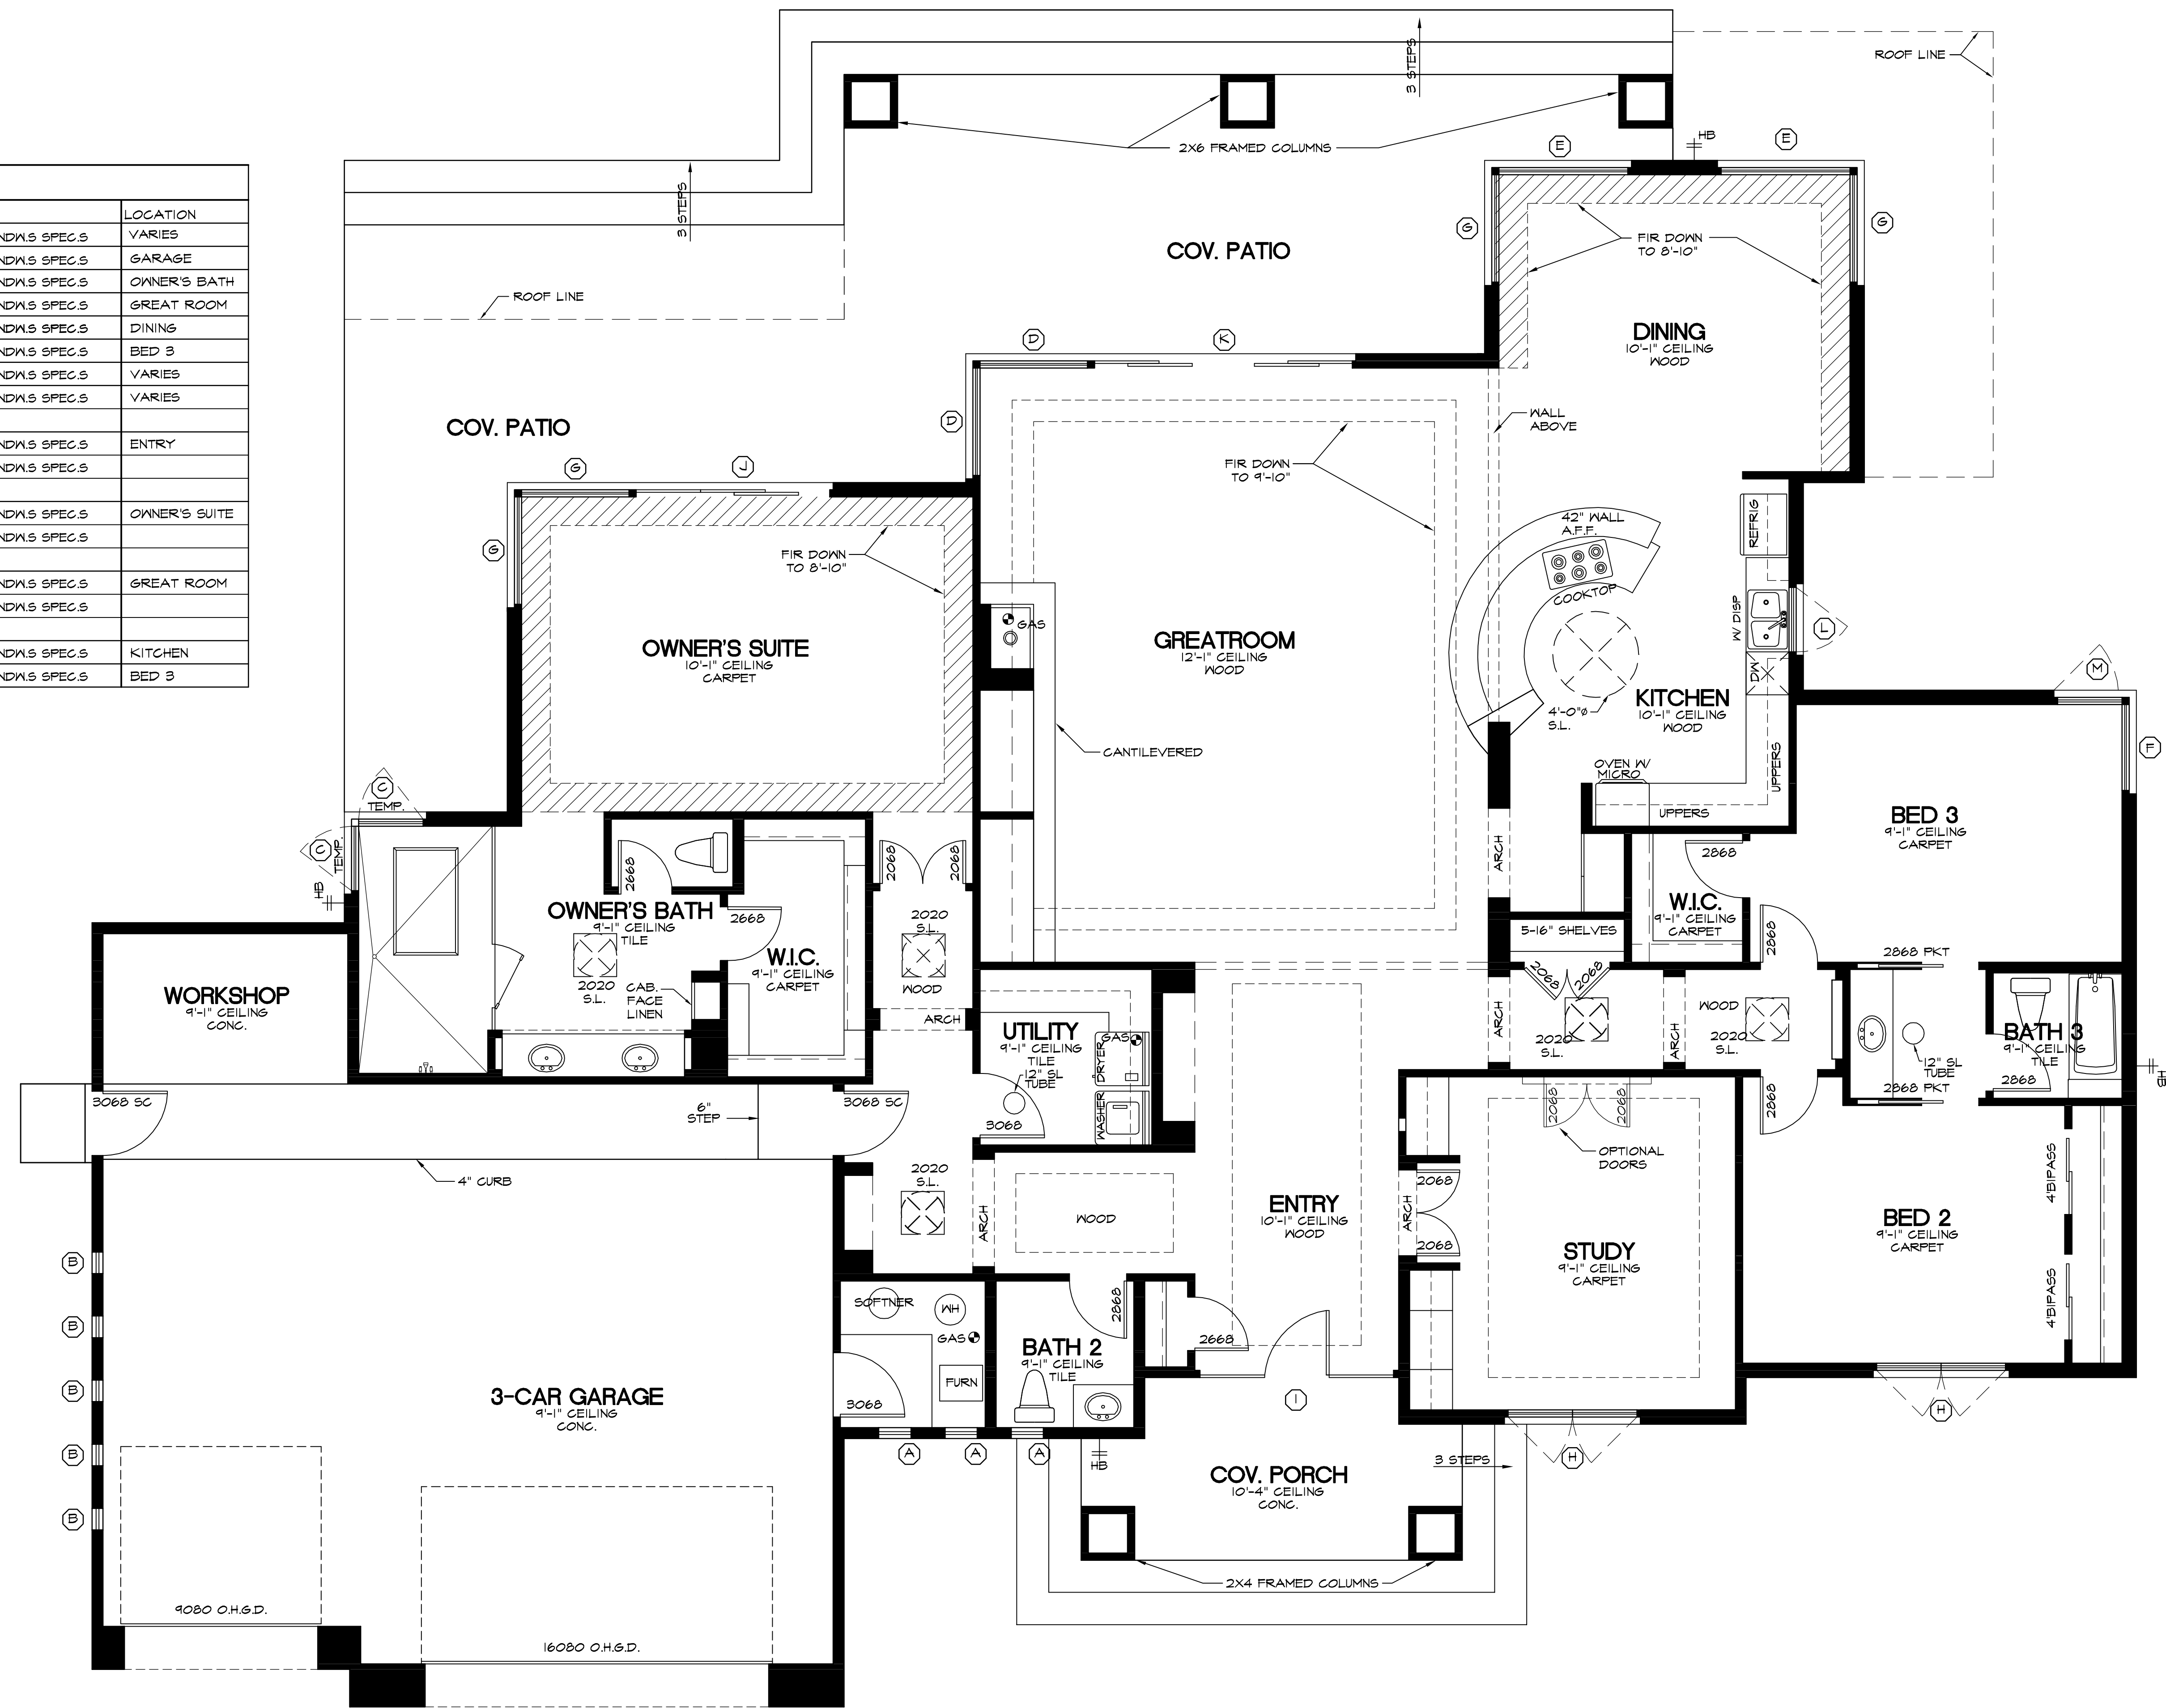

AREA	SF
HEATED GARAGE	3333
COVERED PORCH	1056
COVERED PATIO	1023
TOTAL	5519

REVISIONS

JOHN KALTENBACH HOMES
 11515 W. 111th Ave., Suite 100
 Greenwood Village, CO 80123
 Phone: 303-751-5000
 Email: john@johnkb.com

FLOOR PLAN
 DATE: 5/16/05
 CUSTOM

Eagle Drafting & Design
 2340 C. Ave., Suite 100
 Greenwood Village, CO 80123
 Phone: 303-751-5000